


**CROSS SECTION**  
1/8"=1'-0"

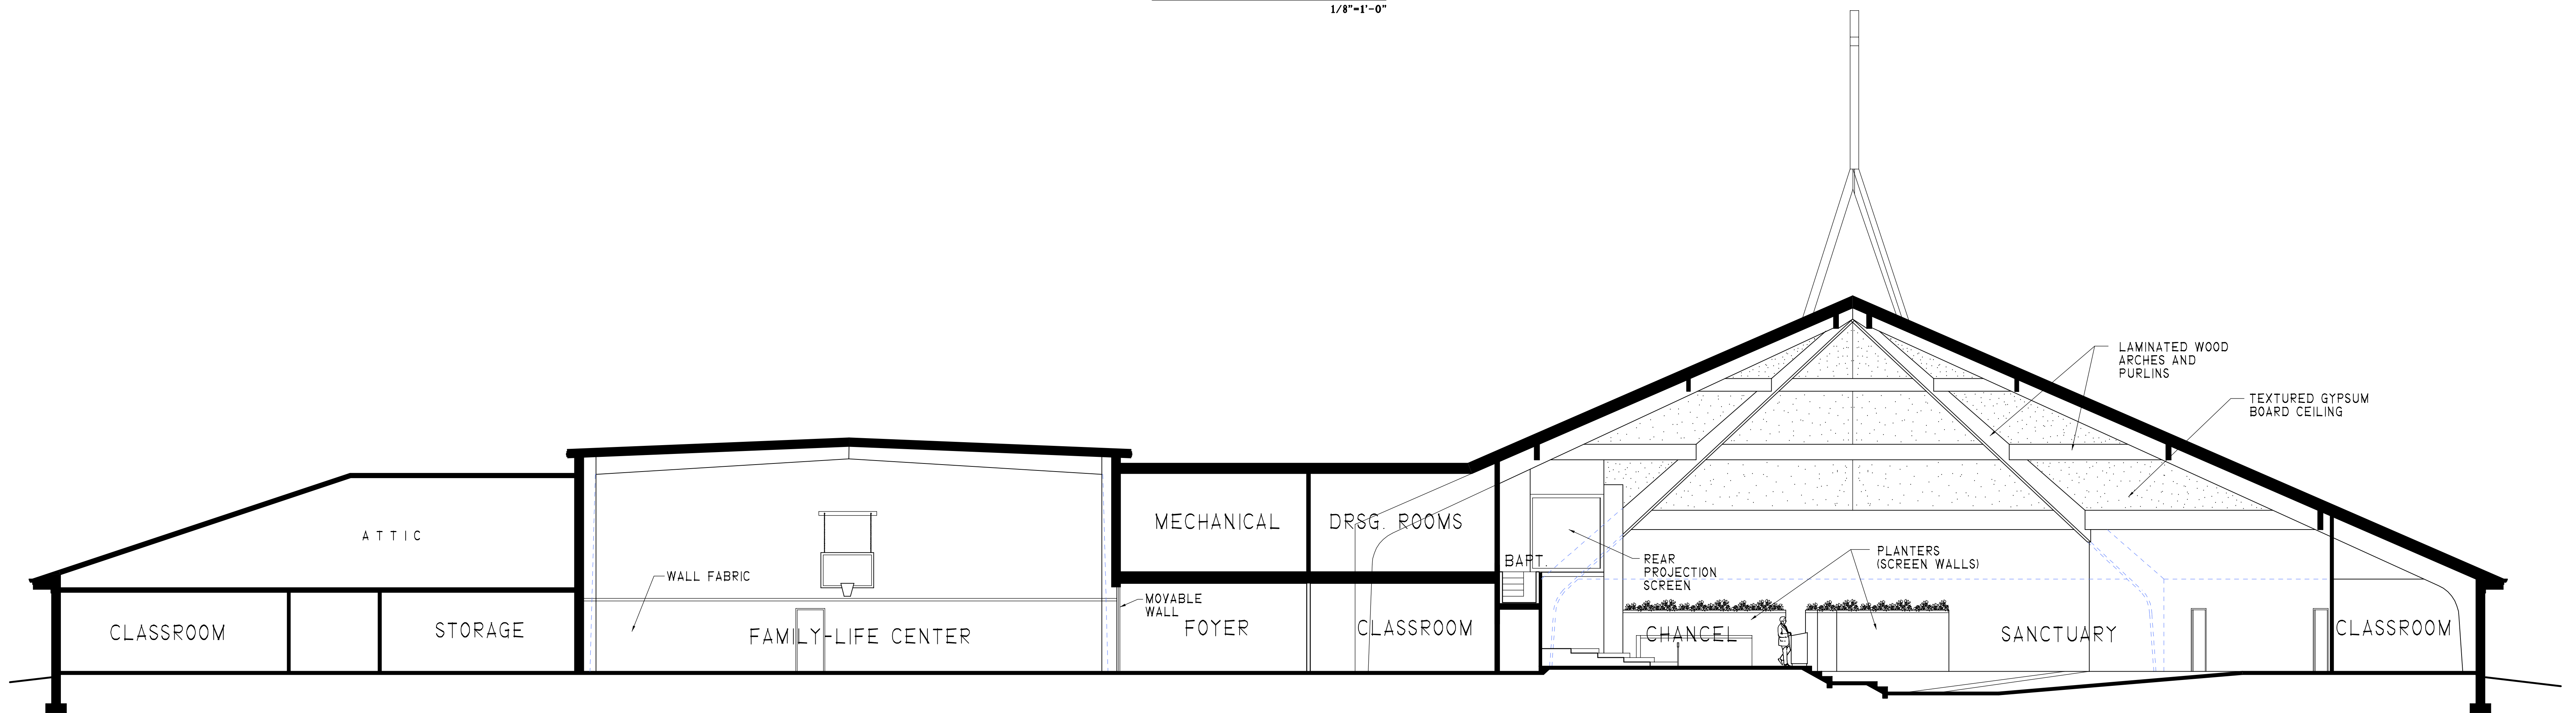

**CROSS SECTION**  
1/8"=1'-0"

Akers & Associates Architects Inc.  
200 SOUTH WASHINGTON ST., SUITE 300 - CRAWFORDSVILLE, IN 47933  
PH: (765) 362-2560 FAX: (765) 362-2567  
www.akers-cgs.com



This project is the property of Akers & Associates Architects, Inc. and is not to be used in any other project without the written consent of Akers & Associates Architects, Inc. The owner shall be responsible for obtaining all necessary permits and approvals in accordance with the applicable laws and regulations.

**FIRST BAPTIST CHURCH**  
METROPOLIS, ILLINOIS

project number 0720MEIL  
plot date 09/13/09  
issue date  
revisions:  
date  
date  
date  
drawn by DLV  
checked by WGT  
file no. ME8DD401.FCW  
drawing number  
**DD401**  
CROSS SECTIONS